


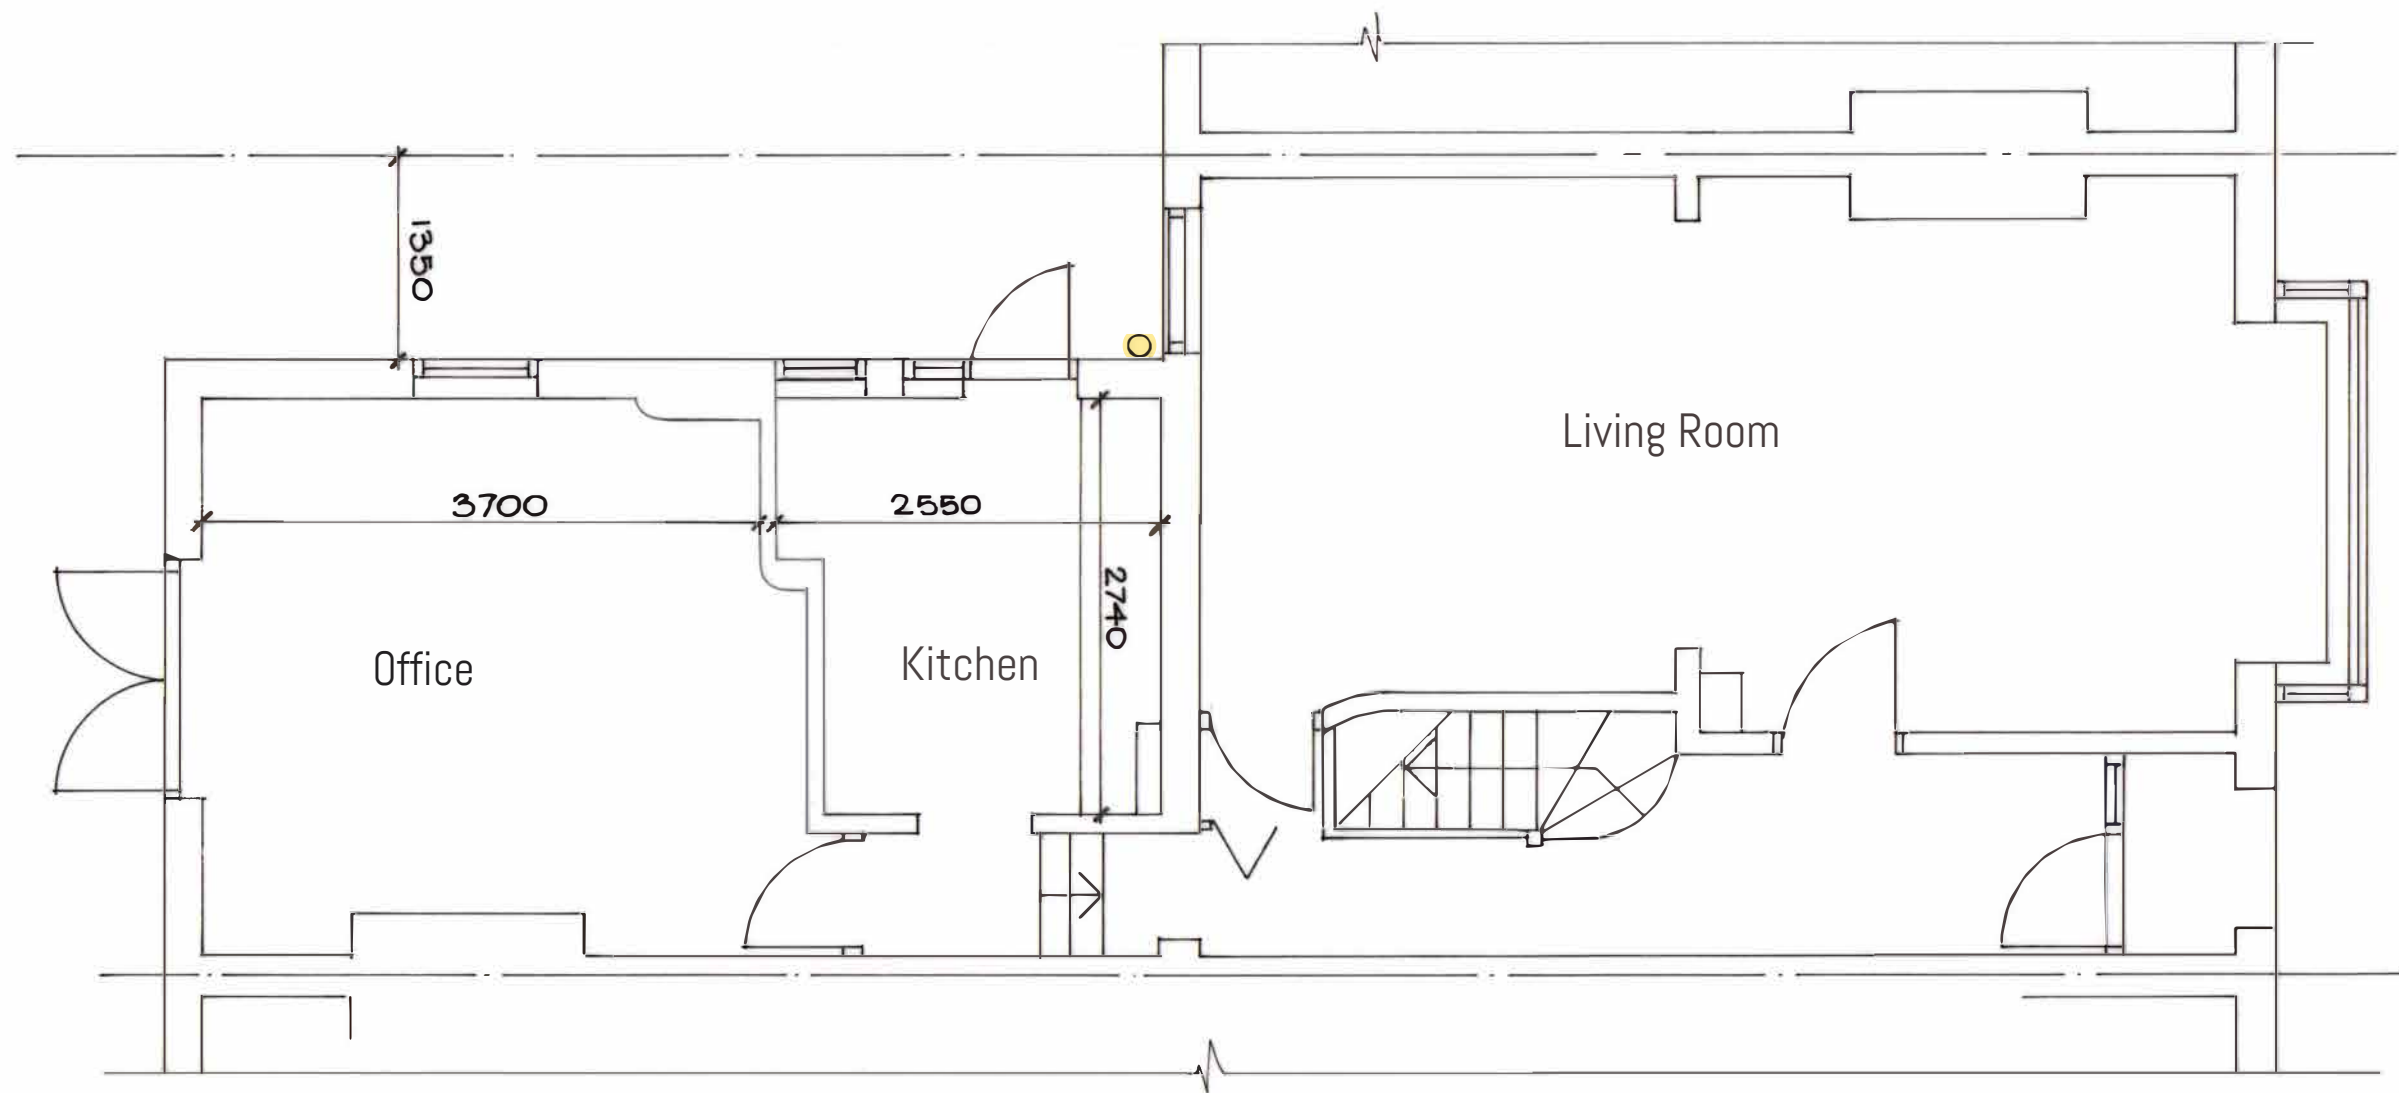

35 GERDA ROAD ELTHAM SE9 3SW

PROPOSED ALTERATIONS

DRAWING No JG/1920/100/1


EXISTING GROUND FLOOR

1:50

0-3m

DATE DECEMBER 2019

SCALE 1:50

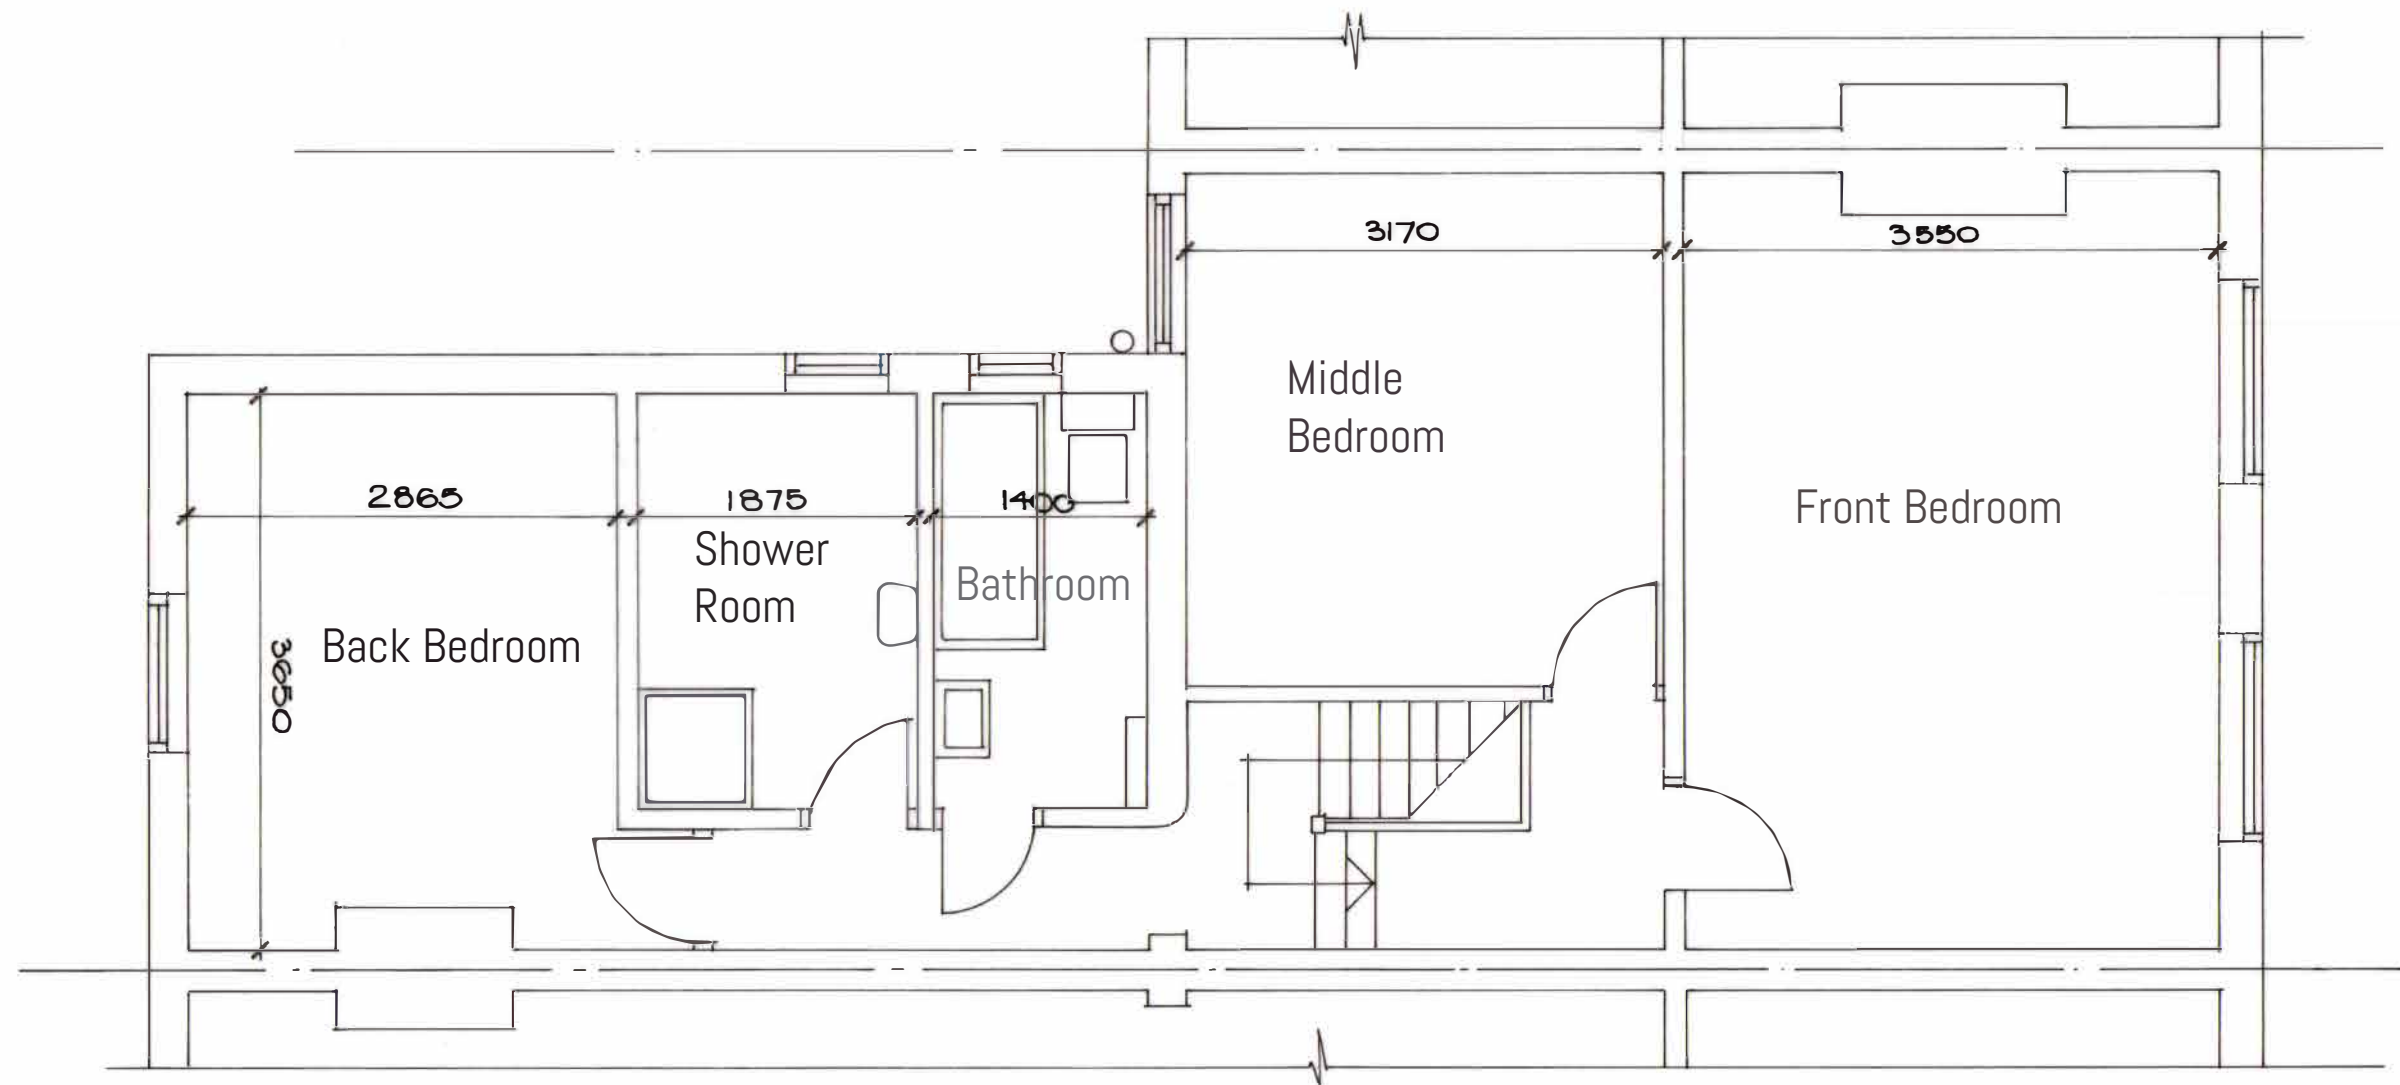

35 GERDA ROAD ELTHAM SE9 3SW

PROPOSED ALTERATIONS

DRAWING No JG/1920/100/2

EXISTING FIRST FLOOR

DATE DECEMBER 2019

SCALE 1:50

1:50

0-3m