


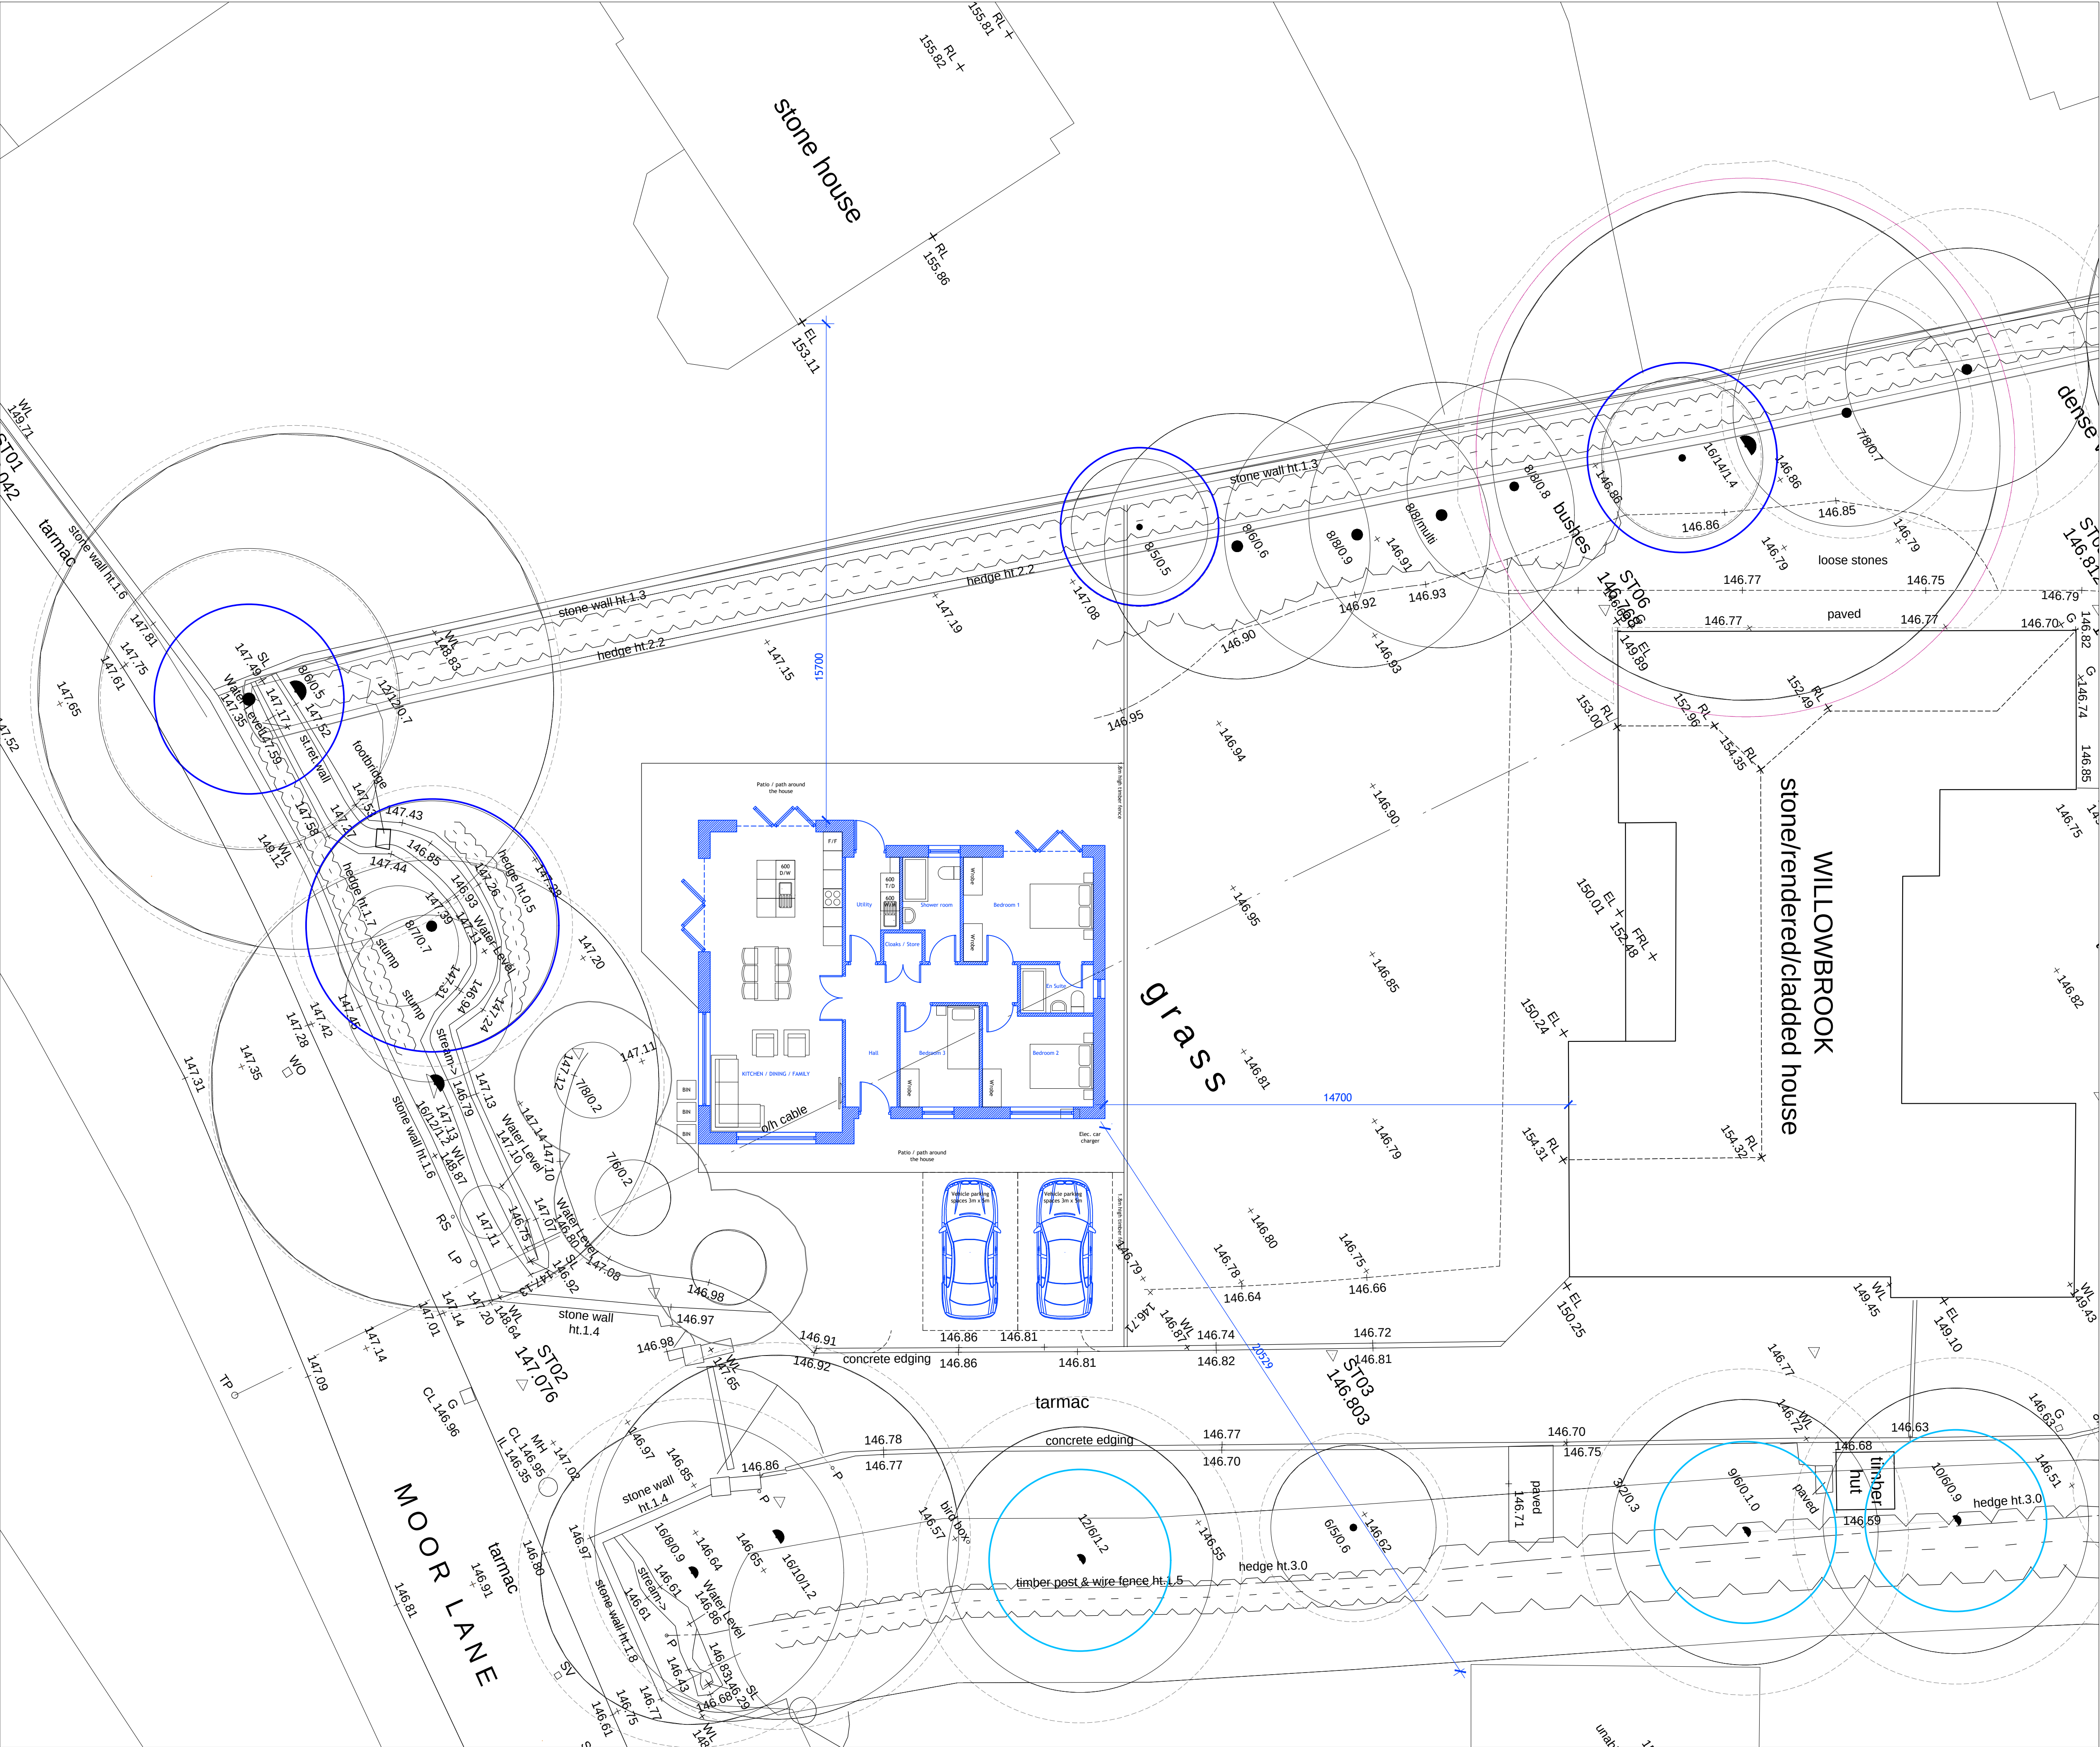

Written dimensions on these drawings shall take precedence over scaled dimensions. Contractors shall verify and be responsible for all dimensions and conditions on the project and Airedale Architects must be notified of any variations from the dimensions and conditions shown by these drawings prior to commencement of any work. All contractors are deemed to have made themselves aware of site conditions prior to entering into any contract.

A1	1:100	1m	2	3	4	5	6	7	8	9	10
A3	1:200										

REV	DESCRIPTION	DATE	DRAWN
-----	-------------	------	-------

airedalearchitects

5A Chapel Lane, Bingley, BD16 2NG
office@airedalearchitects.com www.airedalearchitects.com

CLIENT	Mr & Mrs Curran		
ADDRESS	Willow Brook, Moor Lane, Menston Ilkley, LS29 6AP		
PROJECT	New residential development		
DRAWING	Proposed Site		
DRAWN	MA	DATE	April 24
DWG No.	2394/SK07-02		
STATUS	CONCEPT		